

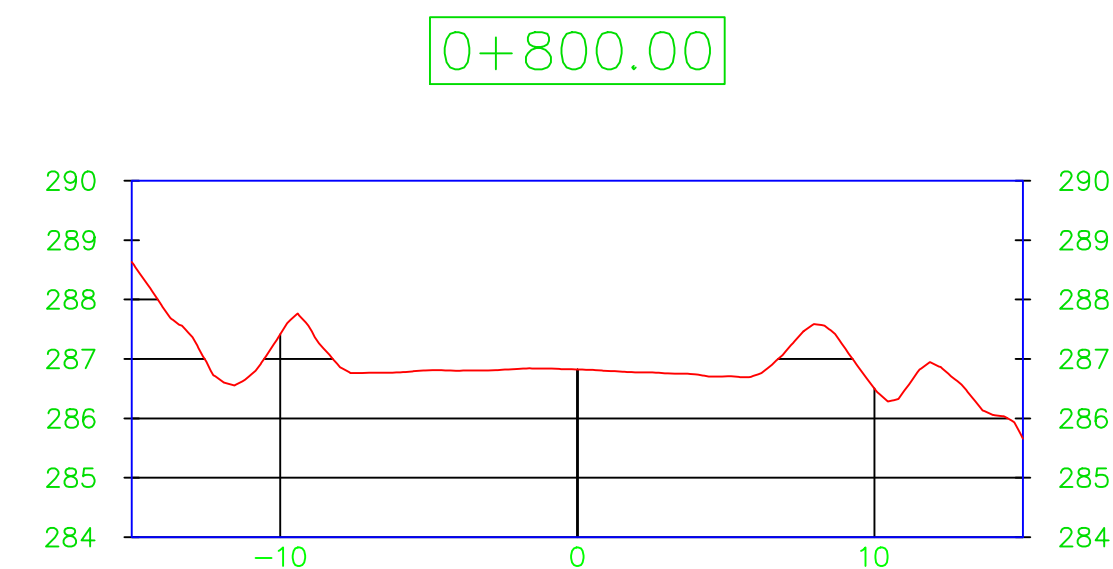
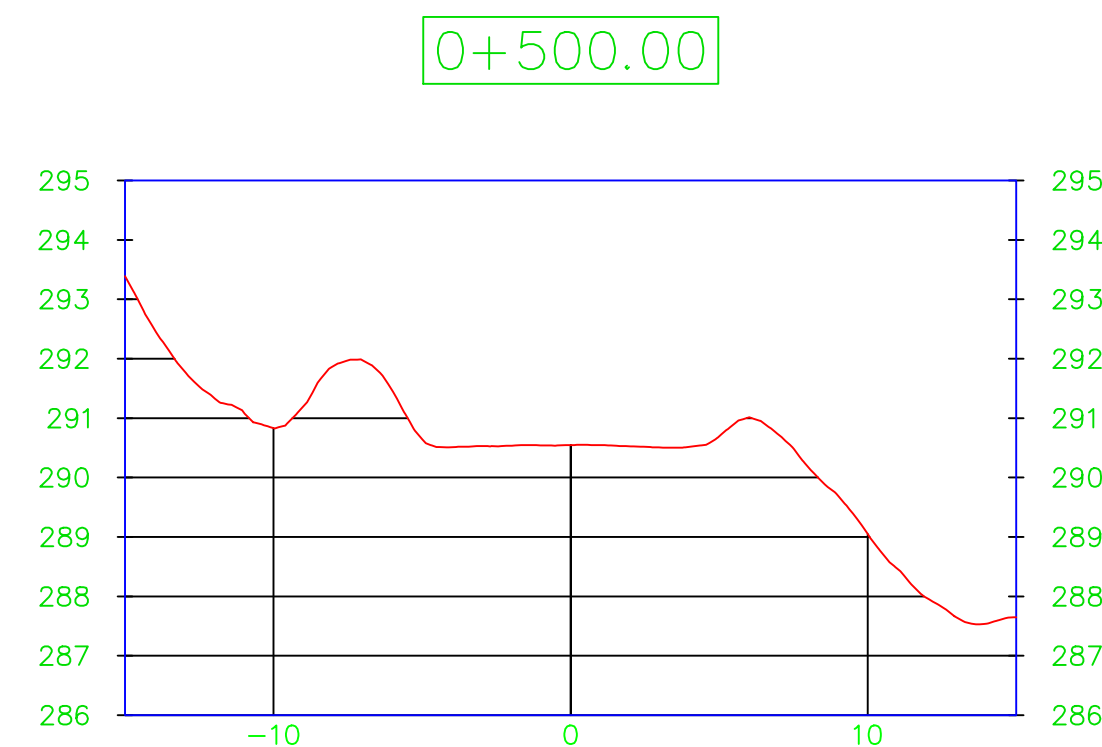
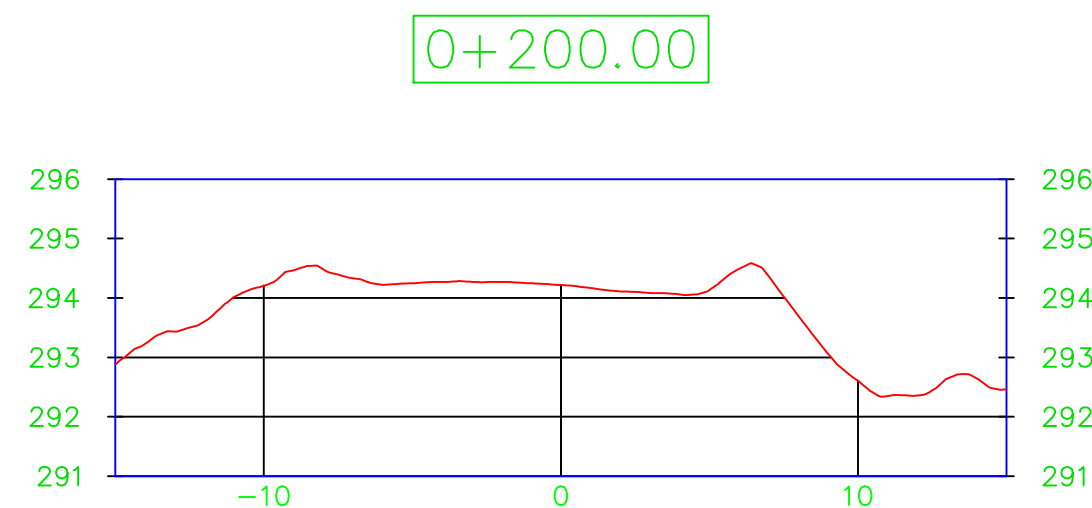
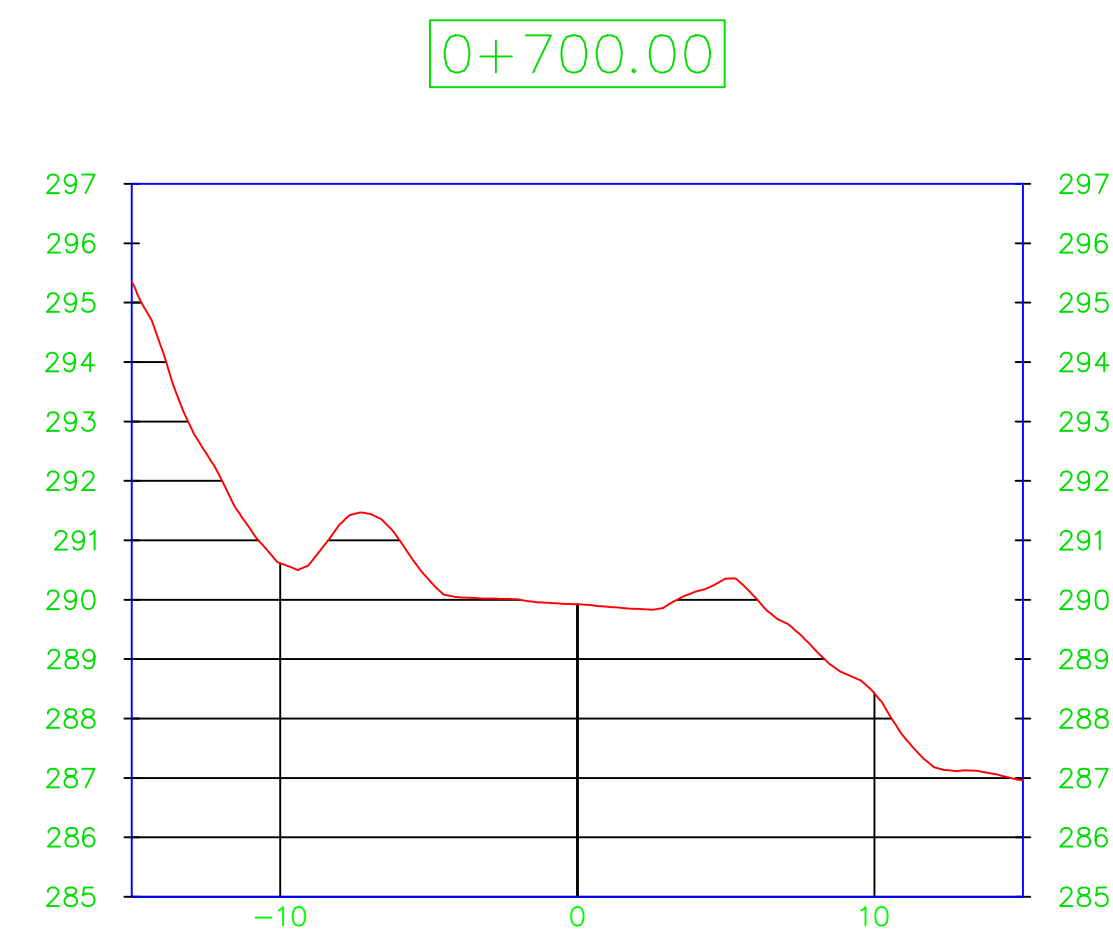
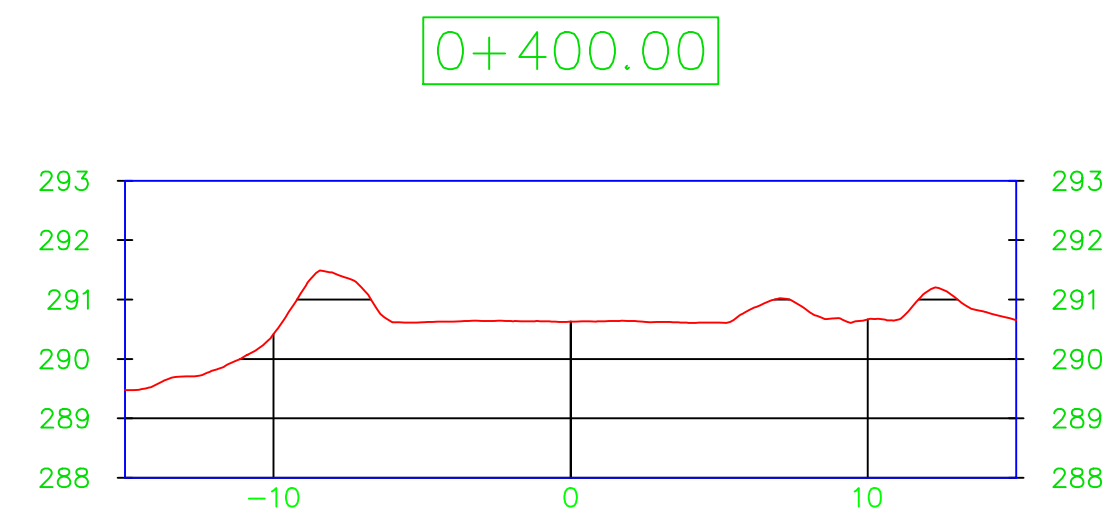
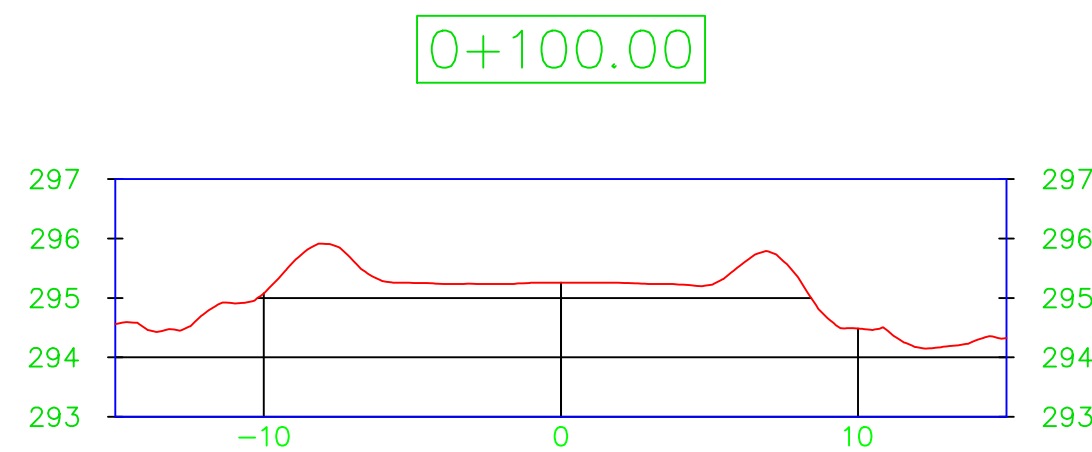
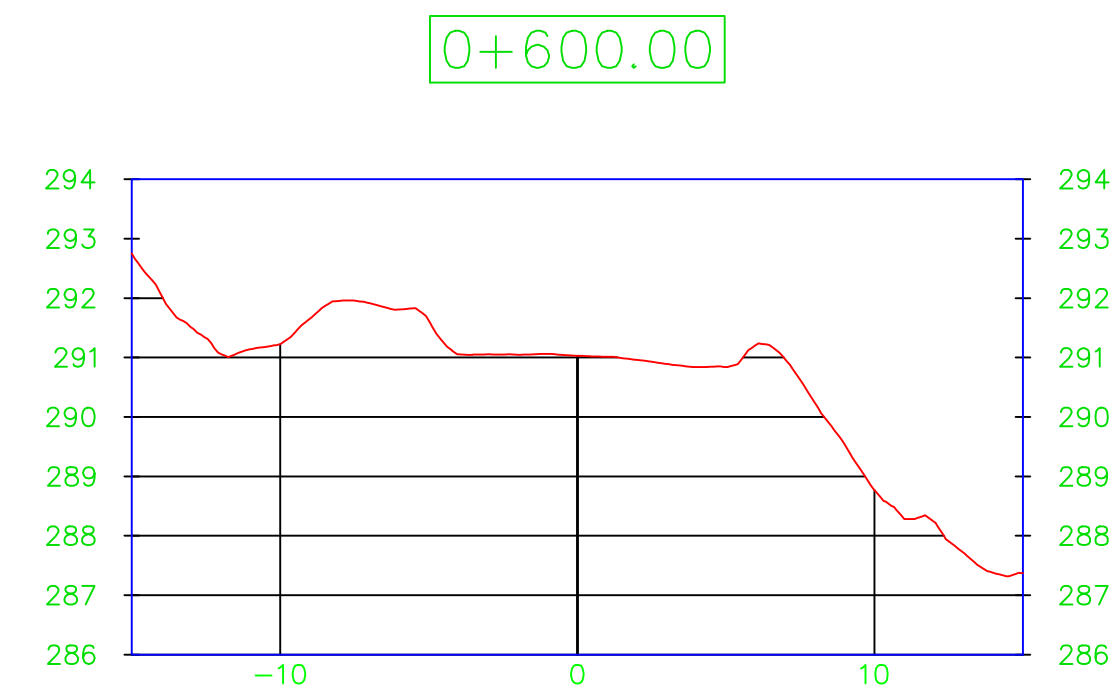


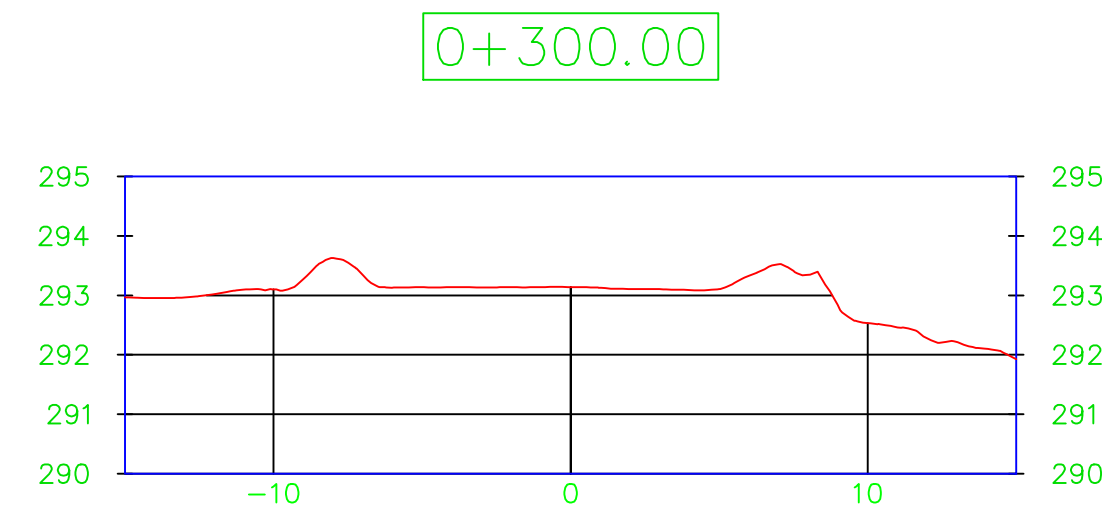

THE FOLLOWING REVIEWS ARE GIVEN ONLY IN THE RELATION TO THE CONCEPT AND BASIC IDEAS AND DO NOT IMPLY THAT THE DESIGN DETAILS HAVE BEEN CHECKED OR VERIFIED			ENGINEERING — DESIGN APPROVALS		
				SIGNATURE	DATE
			MINING ENG. ONLY		
			PROCESS ENG. ONLY		
	SIGNATURE	DATE	CIVIL ENG. ONLY		
REVIEWED OPERATIONS			MECH. ENG. ONLY		
REVIEWED MAINTENANCE			ELECT.ENG. ONLY		
			INSTR.ENG. ONLY		
ENGINEERING DEPARTMENT					
CHIEF ENGINEER/SUPT.					
PROJECT SUPERVISOR			CHECKED BY		
DISCIPLINE TECH			DRAWN BY	K. LEBLOND	2024/08/22

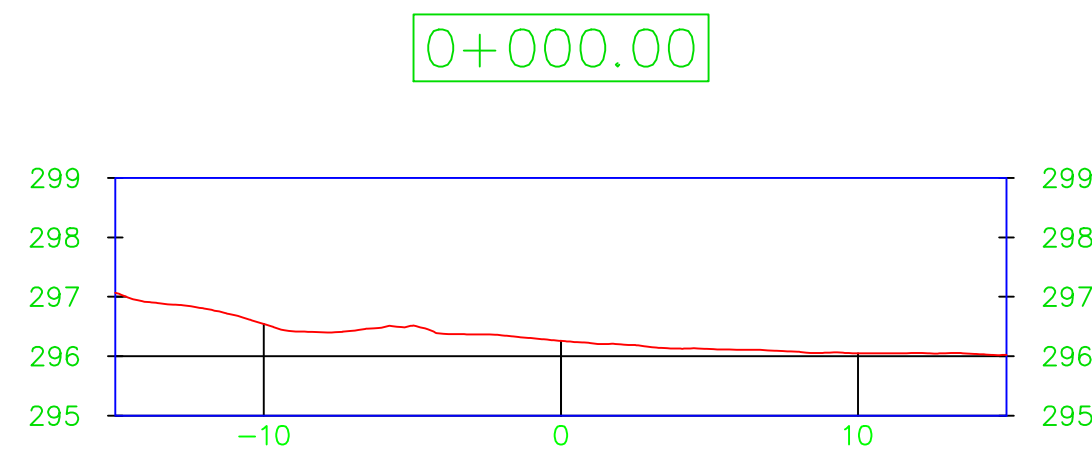

ProMAPs

MARK	DESCRIPTION	MAT'L	NO. REQ'D
DIMENSIONS IN M (EXCEPT AS NOTED)			
TMA – PAMOUR HAUL ROAD	SCALE NTS		
CIVIL – HAUL ROAD SURVEY	PWO #		REVISION
SURVEYED TO LOCAL CONTROL KALINA			
NAD83 CSRS COORDINATES AND CGVD2013 ELEVATION	PD-610-XXXX		
SECTIONS			